

**City of Springfield
Development and Public Works Department**



Authorized by: Amanda Clinton
Title: Sr. Contracts Analyst
Date: 09-28/2023

September 28th, 2023

**Addendum No. 1 to the Plan Set for the Invitation to Bid for
P41049: West 'D' Street Bike Improvements**

The City of Springfield is amending the above-mentioned Plan Set within the Invitation to Bid issued on September 26th, 2023. This Addendum is hereby made a part of the original contract documents to the same extent as though it were originally included therein.

- 1.) The original plan set issued on September 26th, 2023, did not include page BA01. Sheet BA01 is part of the plan set and should be referenced for pavement transition indicated on BA0.

In the event that it is necessary to further amend, revise or supplement any part this Invitation to Bid additional addenda will be posted on the City's website at:

[West 'D' Street Improvement Project - City of Springfield Oregon \(springfield-or.gov\)](http://springfield-or.gov)





The City shall make a reasonable effort to notify all individuals, firms, and corporations to whom the City provided the initial Invitation to Bid and those individuals that attended a Pre-Bid meeting and provided contact information on the sign-in sheet when addenda are issued. Failure of the Contractor to receive or obtain such addenda shall not excuse them from compliance if they are awarded the Contract. The City is not responsible for any explanation, clarification, interpretation, or approval made or given in any manner except by written addenda issued by City.

All Addenda issued are considered to be part of the specifications of the Invitation to Bid and, as such, are incorporated into the Contract as specified in Section 104.02 of the Standard Construction Specifications.

By signing below, I acknowledge the receipt of the following Addenda documents and certify that the specifications contained have been considered and incorporated into the bid as presented. No other terms or conditions of the Invitation to Bid are changed as a result of this addendum.

ALL BIDDERS MUST ACKNOWLEDGE THIS ADDENDUM BY SIGNING AND DATING THIS DOCUMENT AND INCLUDING IT AS PART OF THEIR SUBMITTAL PACKAGE.

Signature _____ Date _____

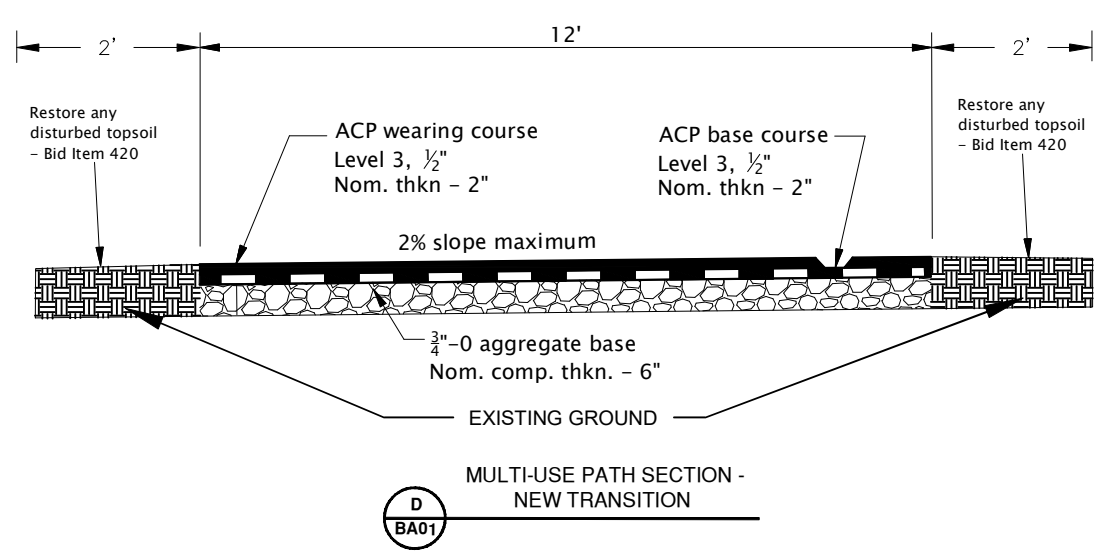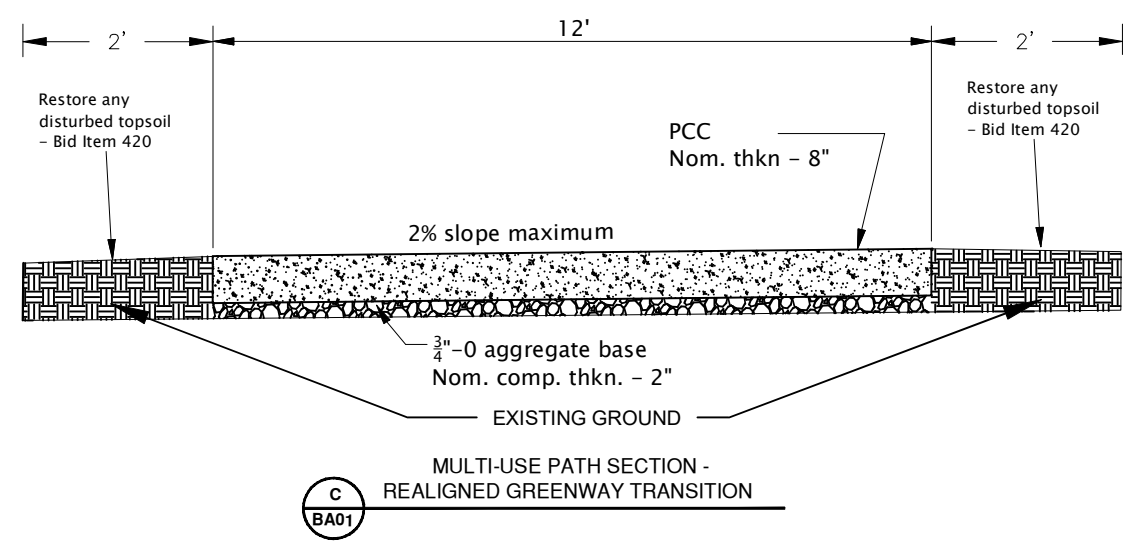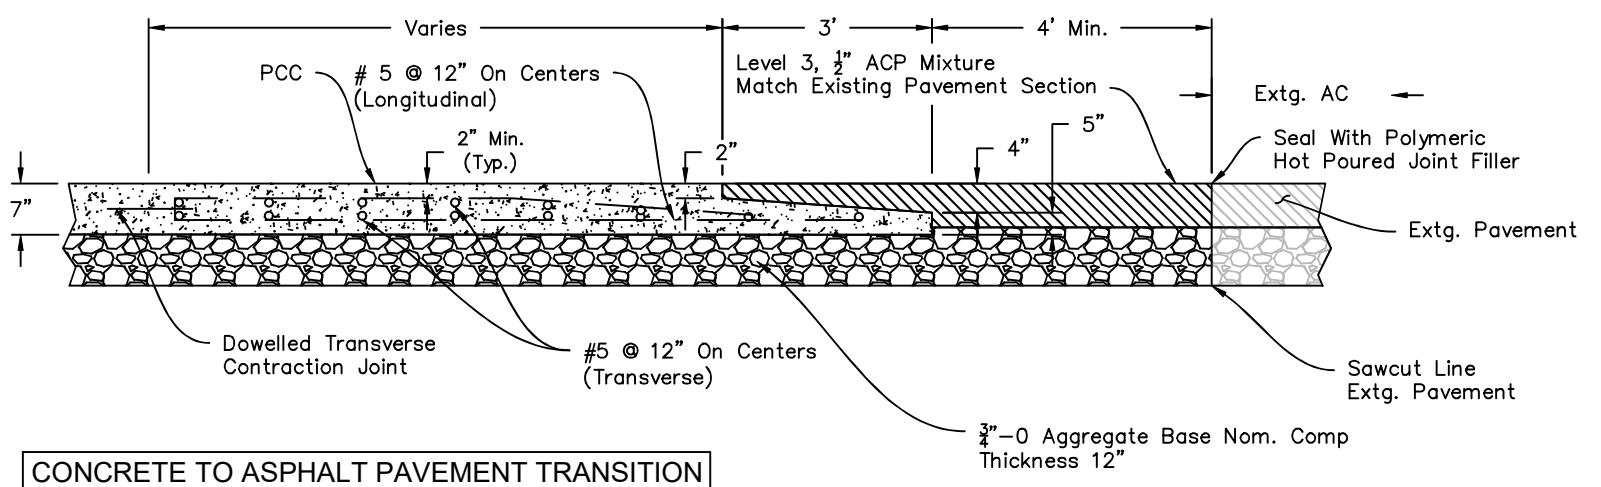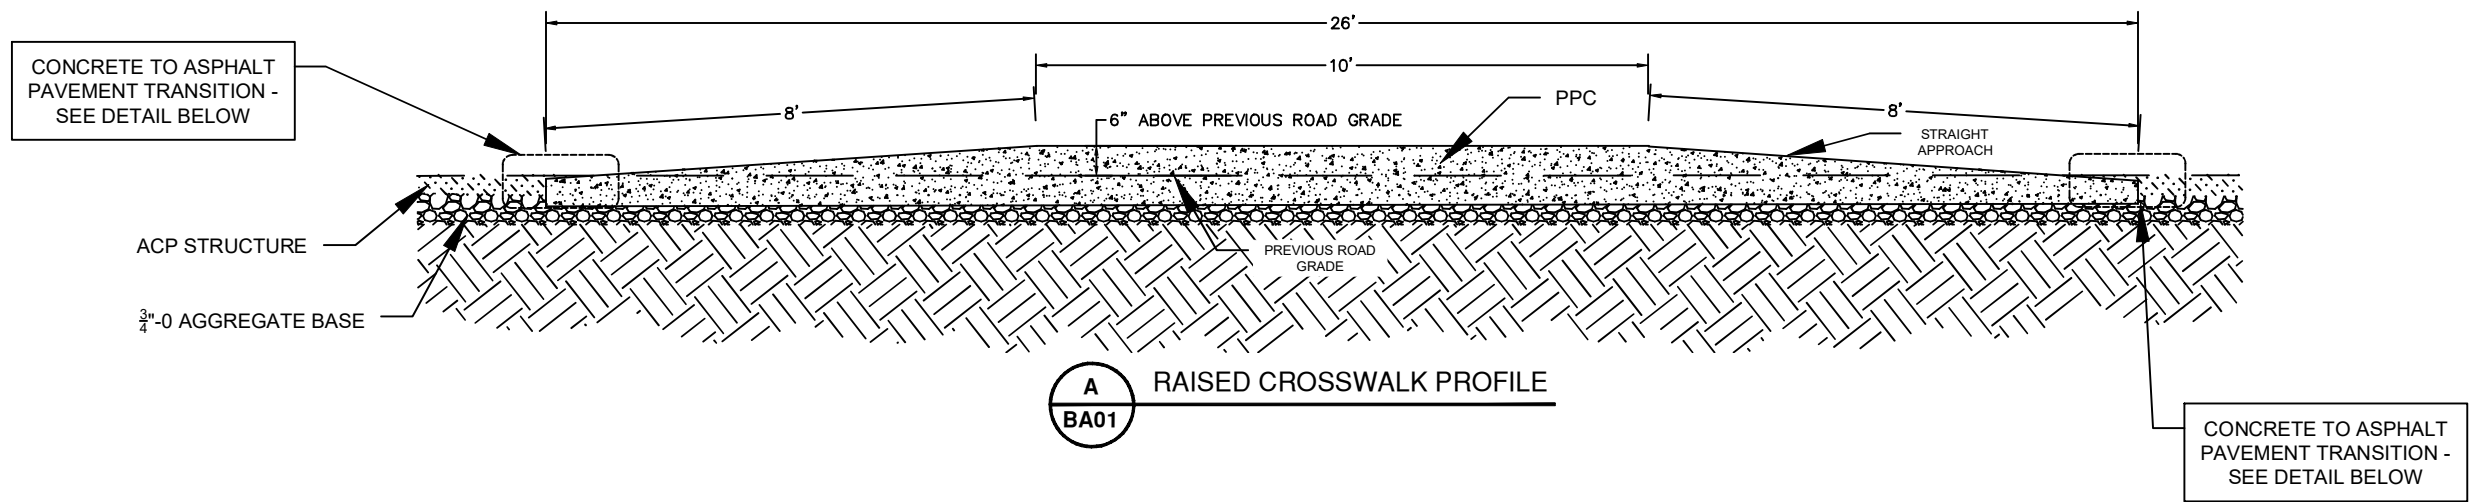

No.	Revision/Issue	Date



Know what's below.
Call before you dig.

UTILITY LOCATIONS ARE APPROXIMATE. THE CONTRACTOR SHALL BE RESPONSIBLE FOR DETERMINING UTILITY LOCATIONS PRIOR TO BEGINNING OF CONSTRUCTION. THESE PLANS MAY NOT SHOW ALL UTILITIES OR THE CORRECT LOCATIONS.

Project P21199
WEST 'D' STREET BICYCLE IMPROVEMENTS

City of Springfield
PUBLIC WORKS / ENGINEERING
225 FIFTH STREET, SPRINGFIELD, OR 97477
(541) 726-5939 FAX (541) 726-5889
INTERNET: www.springfield-or.gov

REGISTERED PROFESSIONAL ENGINEER
58377PE
Kristi Krueger
P.E.
JULY 15, 2003
KRISTI S. KRUEGER

EXP DATE: 06-30-2025

TYPICAL SECTIONS

NO SCALE	SHEET
DRAWN BY: B. JABUSCH	BA01
DESIGNED BY: K. KRUEGER	
CHECKED BY: S. PETROFF	