

**City of Springfield  
Development and Public Works Department**



Authorized by: Amanda Clinton  
Title: Sr. Contracts Analyst  
Date: 10/03/2023

**October 3<sup>rd</sup>, 2023**

**Addendum No. 2: Add BB01 & BB02 to Plan Set for the  
Invitation to Bid for P41049: West 'D' Street Bike  
Improvements**

The City of Springfield is amending the above-mentioned Plan Set within the Invitation to Bid issued on September 26<sup>th</sup>, 2023. This Addendum is hereby made a part of the original contract documents to the same extent as though it were originally included therein.

- 1.) The original plan set issued on September 26<sup>th</sup>, 2023, did not include page BB01 and BB02. BB01 and BB02 are part of the project plan set and should be recognized as such.

In the event that it is necessary to further amend, revise or supplement any part this Invitation to Bid additional addenda will be posted on the City's website at:

[West 'D' Street Improvement Project - City of Springfield Oregon \(springfield-or.gov\)](http://springfield-or.gov)

The City shall make a reasonable effort to notify all individuals, firms, and corporations to whom the City provided the initial Invitation to Bid and those individuals that attended a Pre-Bid meeting and provided contact information on the sign-in sheet when addenda are issued. Failure of the Contractor to receive or obtain such addenda shall not excuse them from compliance if they are awarded the Contract. The City is not responsible for any explanation, clarification, interpretation, or approval made or given in any manner except by written addenda issued by City.


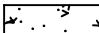



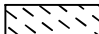
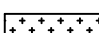
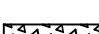
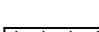
All Addenda issued are considered to be part of the specifications of the Invitation to Bid and, as such, are incorporated into the Contract as specified in Section 104.02 of the Standard Construction Specifications.

By signing below, I acknowledge the receipt of the following Addenda documents and certify that the specifications contained have been considered and incorporated into the bid as presented. No other terms or conditions of the Invitation to Bid are changed as a result of this addendum.

**ALL BIDDERS MUST ACKNOWLEDGE THIS ADDENDUM BY SIGNING AND DATING THIS DOCUMENT AND INCLUDING IT AS PART OF THEIR SUBMITTAL PACKAGE.**



Signature \_\_\_\_\_ Date \_\_\_\_\_

**PAY LIMIT LEGEND:**

-  CONCRETE ADA RAMP PAY LIMIT BOUNDARY
-  CONCRETE SIDEWALK/TRANSITION PANEL PAY LIMIT BOUNDARY
-  CONCRETE CURB AND GUTTER PAY LIMIT BOUNDARY
-  LEVEL 3 1/2" DENSE ASPHALT CONCRETE PAVEMENT (ACP)
-  TRUNCATED DOMES
-  RAISED CROSSWALK
-  CATCH BASIN W/ STEEL BIKE PROOF GRATE
-  CATCH BASIN ADJUSTMENT
-  SURFACE RESTORATION AND SEEDING - BID ITEM 420

**NOTES:**

- SAWCUT LOCATION TO BE VERIFIED IN THE FIELD WITH THE ENGINEER OR REPRESENTATIVE
- SAWCUTTING COST SHALL BE INCIDENTAL TO RAMP COST; SEE SPECIAL PROVISIONS FOR FURTHER DETAILS

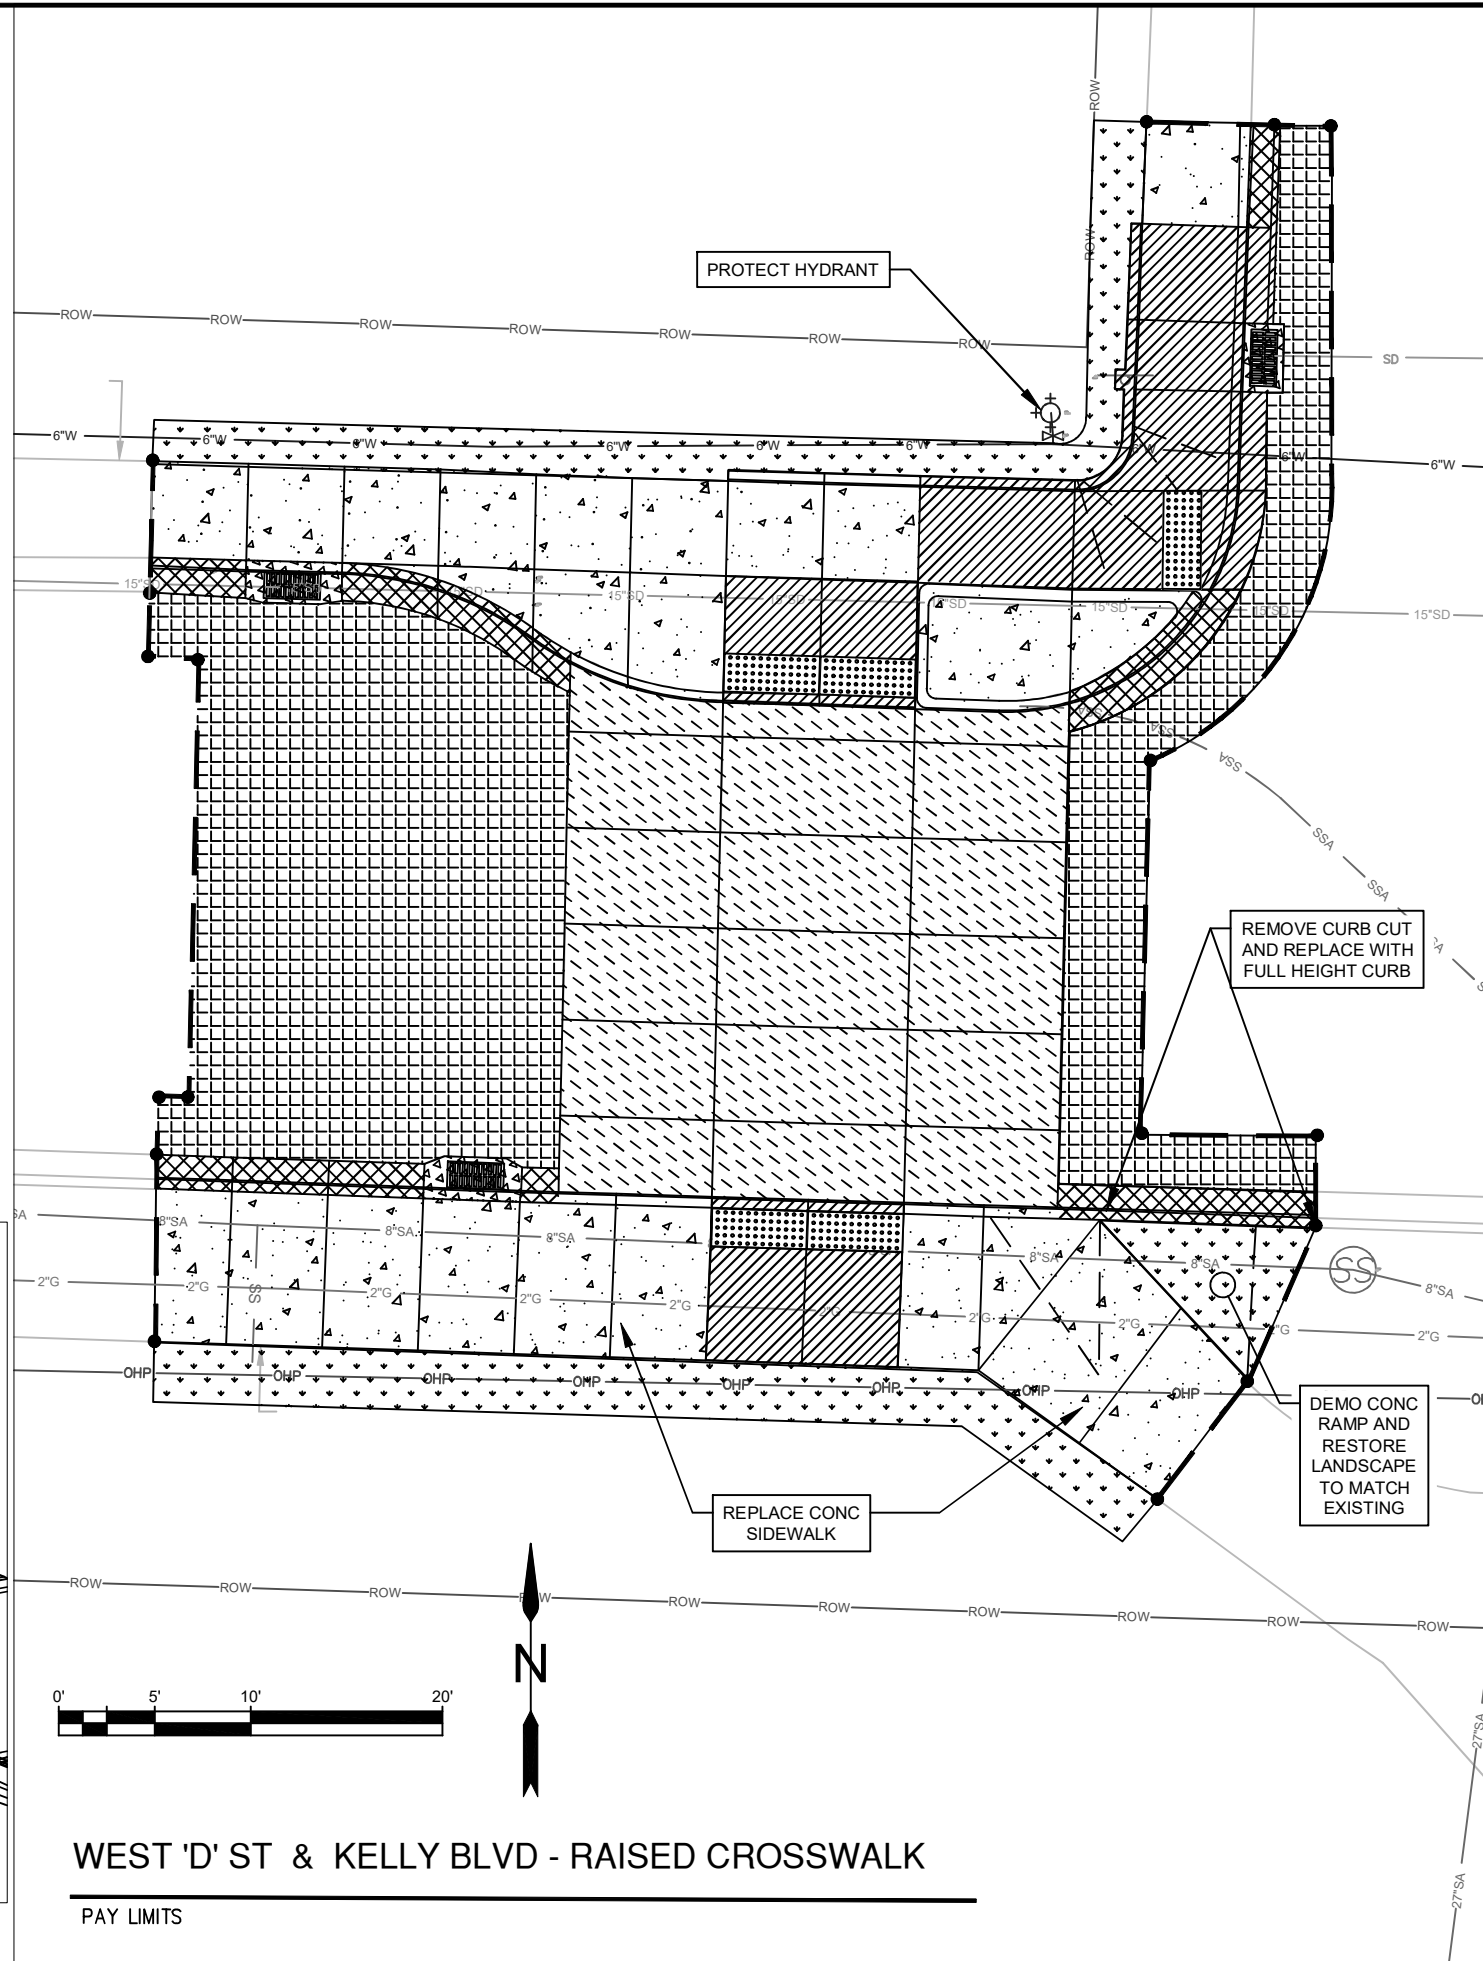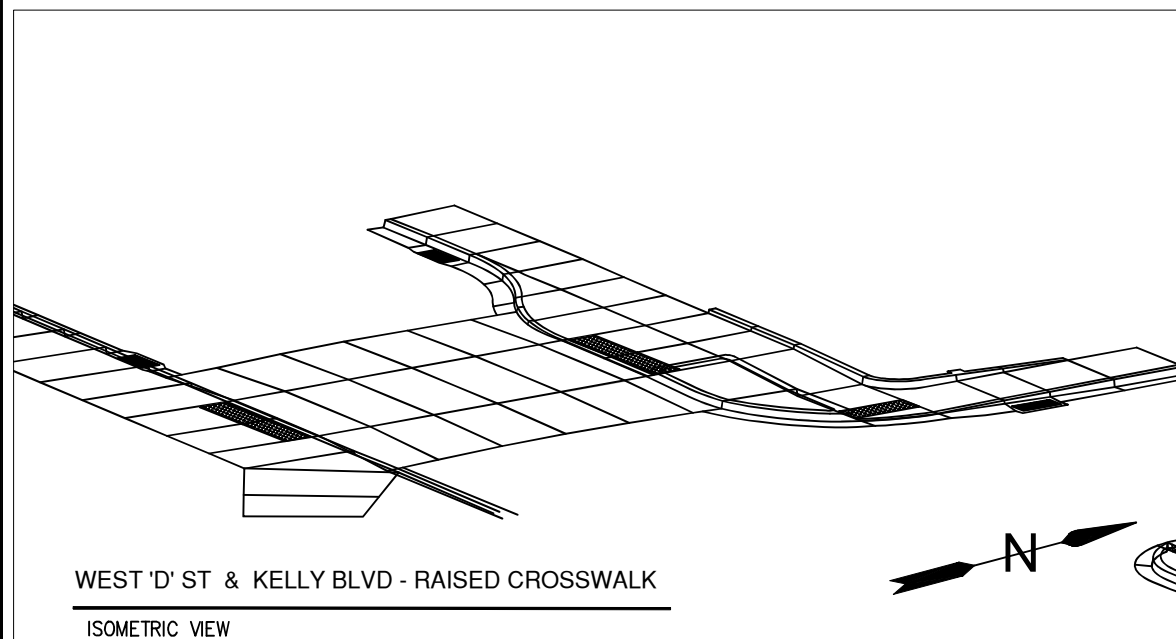

No.	Revision/Issue	Date



Know what's below.  
Call before you dig.

UTILITY LOCATIONS ARE APPROXIMATE. THE CONTRACTOR SHALL BE RESPONSIBLE FOR DETERMINING UTILITY LOCATIONS PRIOR TO BEGINNING OF CONSTRUCTION. THESE PLANS MAY NOT SHOW ALL UTILITIES OR THE CORRECT LOCATIONS.

**Project P41049  
WEST 'D' STREET BICYCLE  
IMPROVEMENTS**

*City of Springfield*  
PUBLIC WORKS / ENGINEERING  
225 FIFTH STREET, SPRINGFIELD, OR 97477  
TEL: (541) 726-3933 FAX: (541) 726-5889  
INTERNET: www.springfield-or.gov


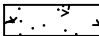








EXP DATE: 06-30-2025

**CURB RAMP PAY LIMITS**


1"=10'	SHEET <b>BB01</b>
DRAWN BY: B. JABUSCH	CHECKED BY: S. PETROFF
DESIGNED BY: K. KRUEGER	

**PAY LIMIT LEGEND:**

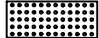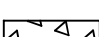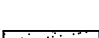
-  CONCRETE ADA RAMP PAY LIMIT BOUNDARY
-  CONCRETE SIDEWALK/TRANSITION PANEL PAY LIMIT BOUNDARY
-  CONCRETE CURB AND GUTTER PAY LIMIT BOUNDARY
-  LEVEL 3 1/2" DENSE ASPHALT CONCRETE PAVEMENT (ACP)
-  TRUNCATED DOMES
-  CATCH BASIN ADJUSTMENT
-  MINOR ADJUSTMENT OF MANHOLE
-  SURFACE RESTORATION AND SEEDING - BID ITEM 420

**NOTES:**

- SAWCUT LOCATION TO BE VERIFIED IN THE FIELD WITH THE ENGINEER OR REPRESENTATIVE
- SAWCUTTING COST SHALL BE INCIDENTAL TO RAMP COST; SEE SPECIAL PROVISIONS FOR FURTHER DETAILS

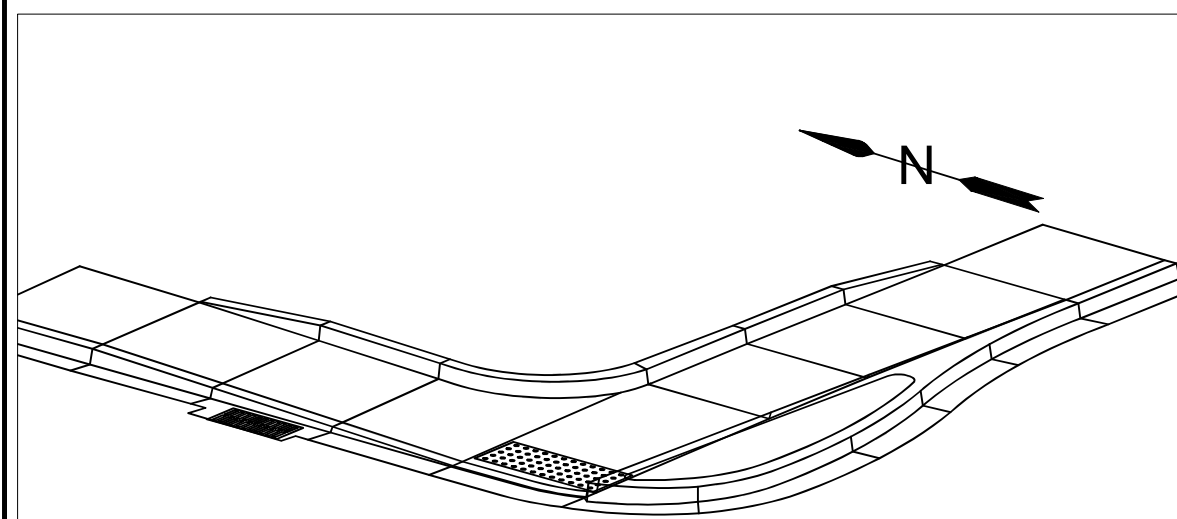

WEST 'D' ST & KELLY BLVD - RAISED CROSSWALK  
ISOMETRIC VIEW

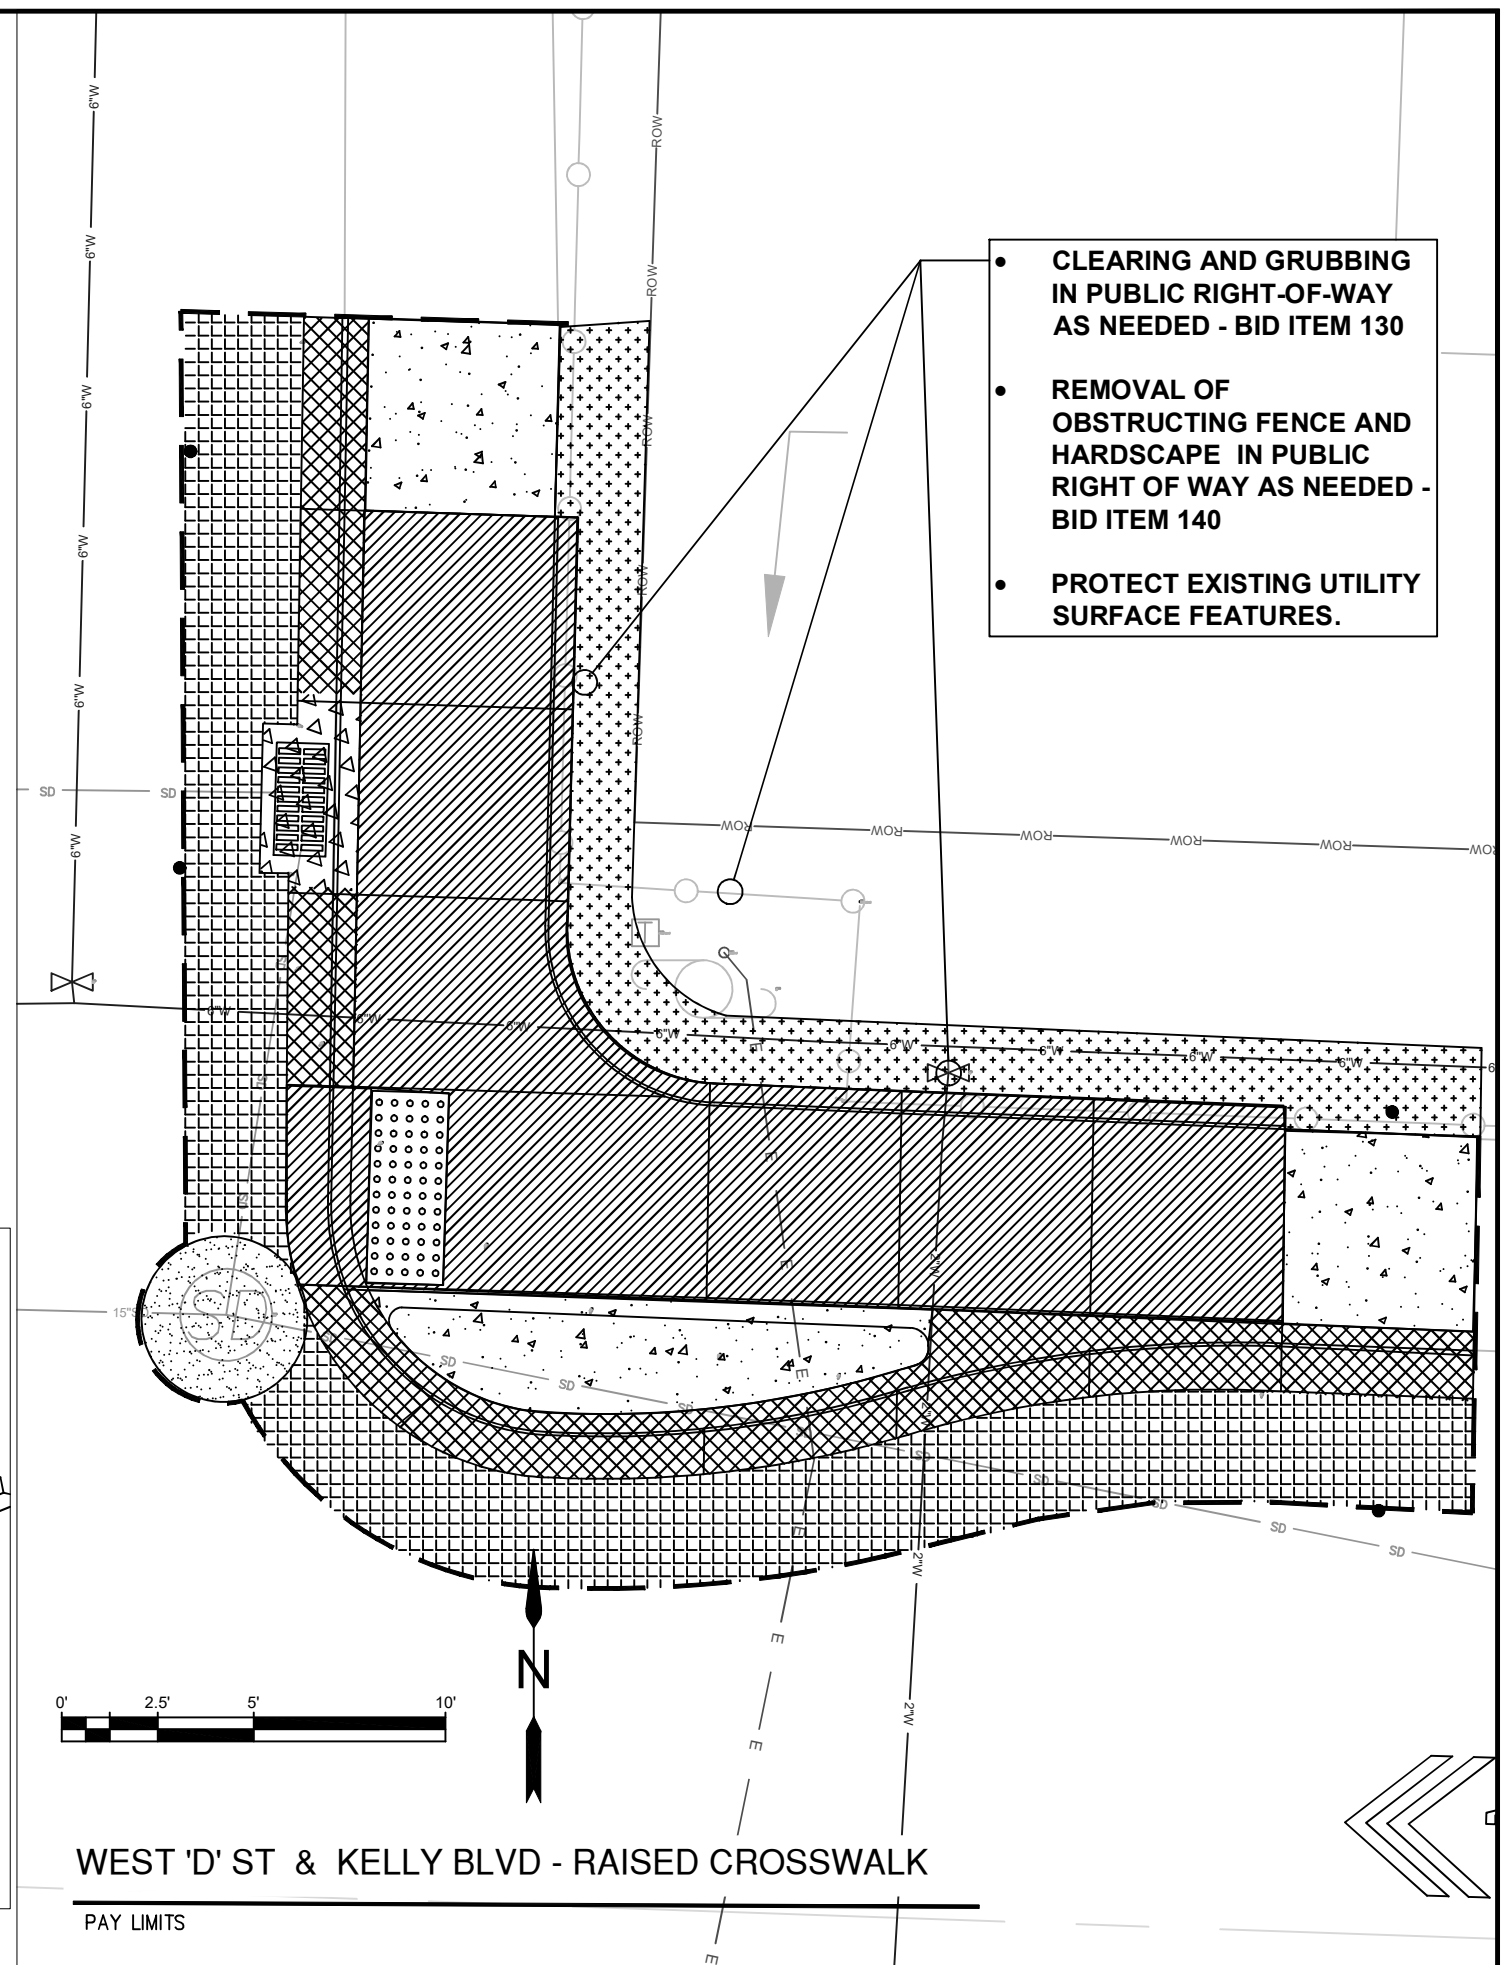

WEST 'D' ST & KELLY BLVD - RAISED CROSSWALK  
PAY LIMITS

No.	Revision/Issue	Date



Know what's below.  
Call before you dig.

UTILITY LOCATIONS ARE APPROXIMATE. THE CONTRACTOR SHALL BE RESPONSIBLE FOR DETERMINING UTILITY LOCATIONS PRIOR TO BEGINNING OF CONSTRUCTION. THESE PLANS MAY NOT SHOW ALL UTILITIES OR THE CORRECT LOCATIONS.

**Project P41049  
WEST 'D' STREET BICYCLE  
IMPROVEMENTS**

*City of Springfield*  
PUBLIC WORKS / ENGINEERING  
226 FIFTH STREET, SPRINGFIELD, OR 97477  
(541) 726-5935 FAX (541) 726-5889  
INTERNET: www.springfield-or.gov



EXP DATE: 06-30-2025

**CURB RAMP PAY LIMITS**

1"=5'	SHEET
DRAWN BY: B. JABUSCH	<b>BB02</b>
DESIGNED BY: K. KRUEGER	
CHECKED BY: S. PETROFF	