


VISION CLEARANCE

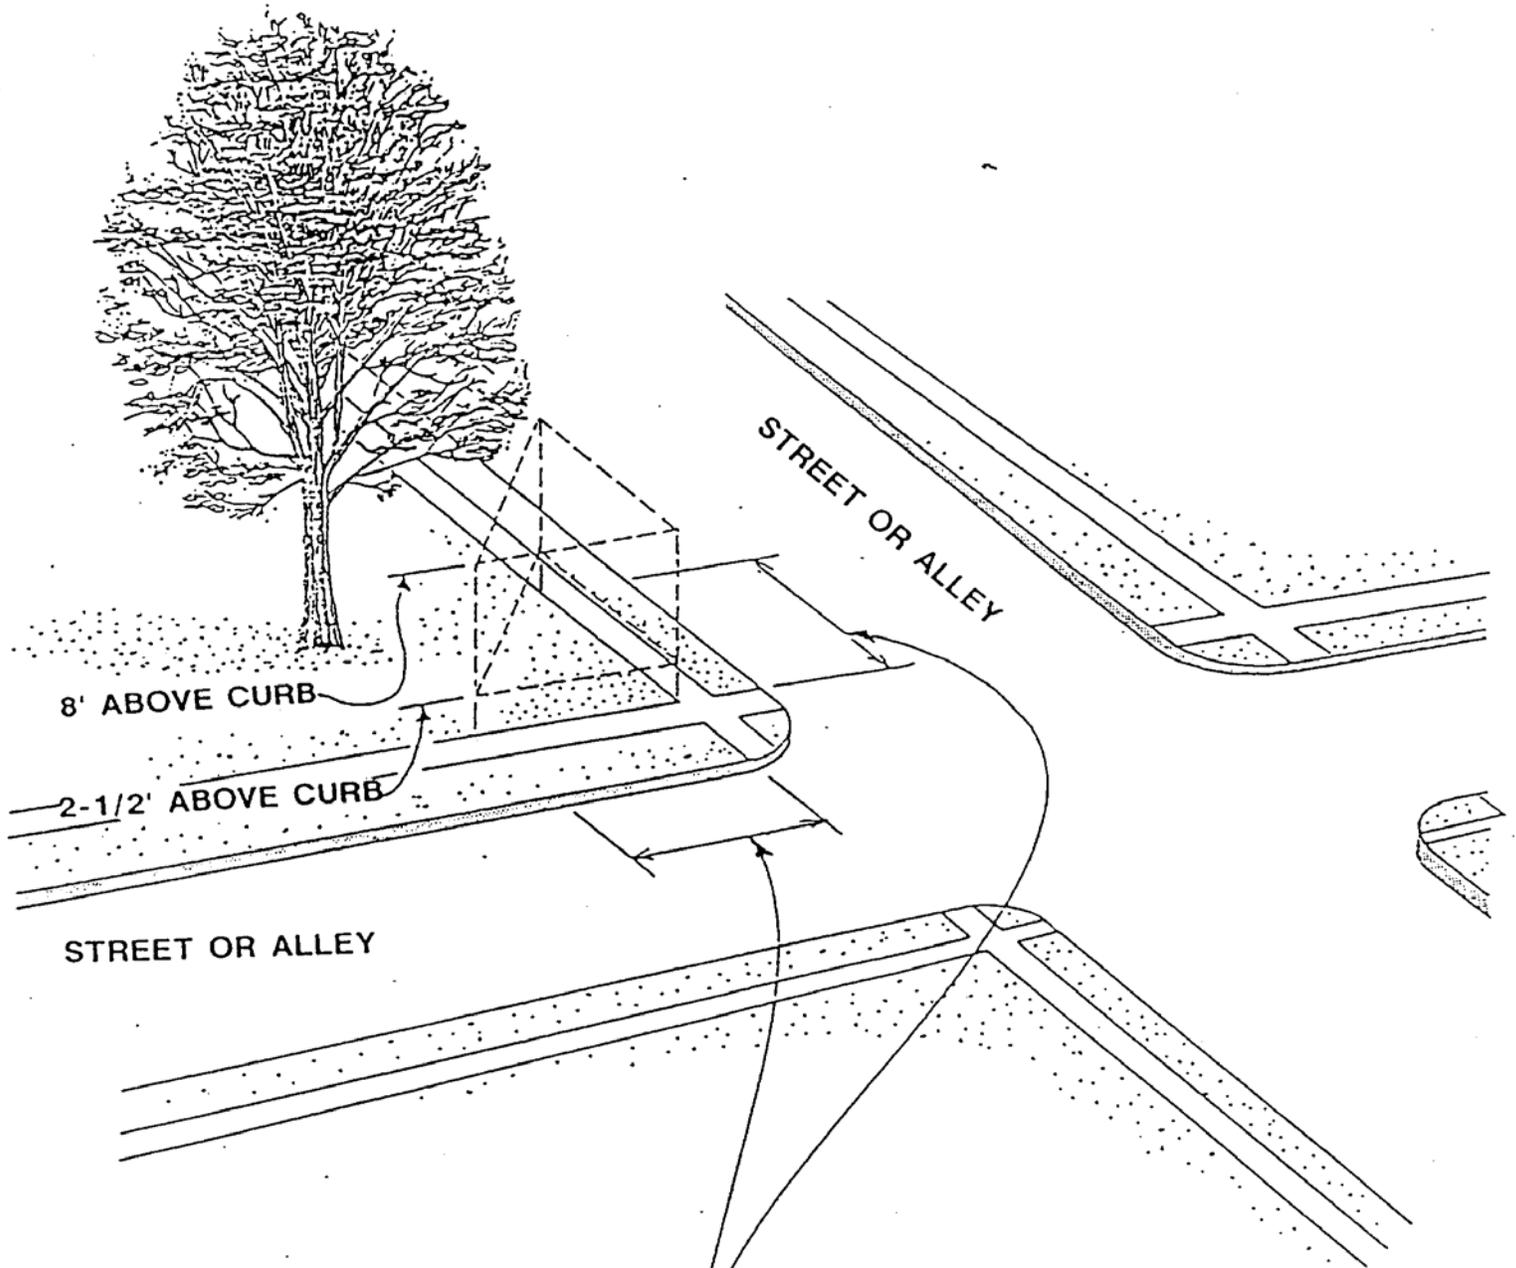

THIS DIMENSION: 25' FOR CORNER LOTS
15' FOR LOTS AT ALLEY INTERSECTIONS
10' FOR DRIVEWAYS
IN ALL DISTRICTS