



SEWER CLEANOUT SURFACE DETAIL

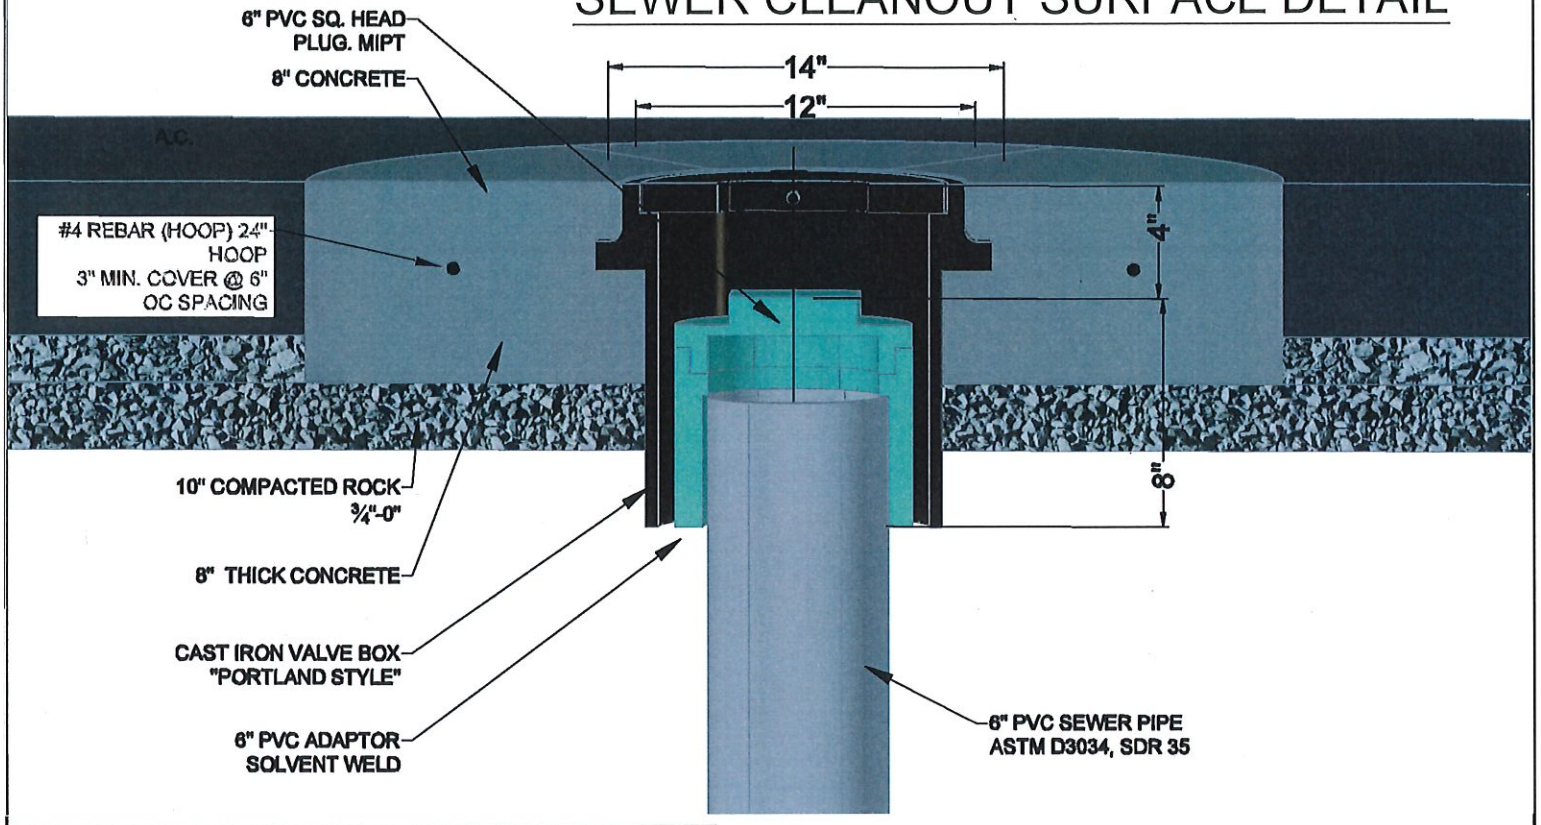

NOTES

- Valve boxes shall be centered directly over the standpipe in a vertical position.
- Valve boxtop shall be adjusted to meet the finished grade.
- PVC pipe shall be one continuous piece with no bells or couplers.

2-WAY SEWER CLEANOUT DETAIL

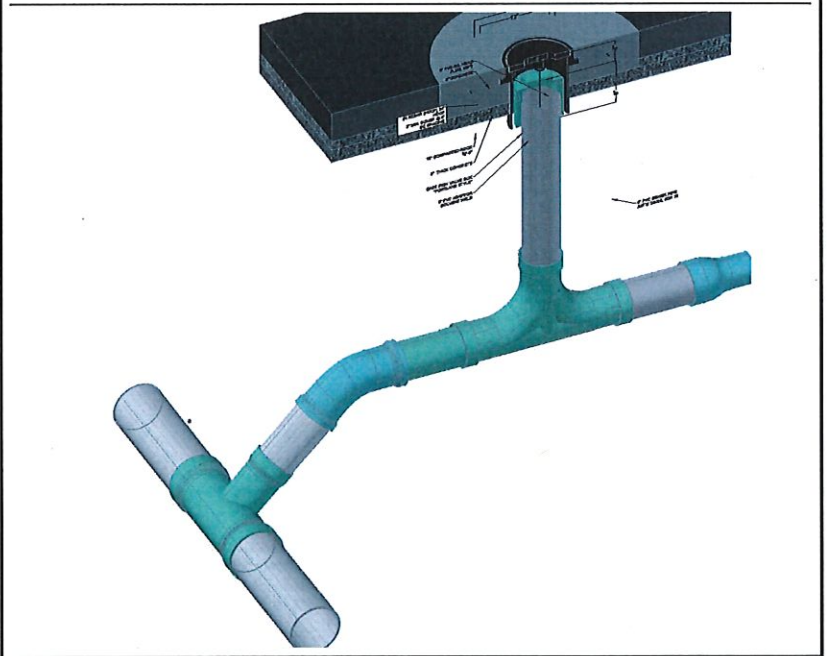

EXP DATE: 12-31-2022



SEWER CLEANOUT DETAIL R.O.W. PAVED SURFACE

| NO | REVISION | DATE | BY | APPR. |
|----|----------------|---------|----|-------|
| 1 | CITY DWG. 4-4a | | | |
| 2 | DRAWING UPDATE | 11/2019 | CR | |
| 3 | DRAWING UPDATE | 12/2021 | BJ | |
| 4 | DRAWING UPDATE | 10/2022 | TG | |

STANDARD
DRAWING
4-4a
2022